




Existing Front (Courtyard) Elevation

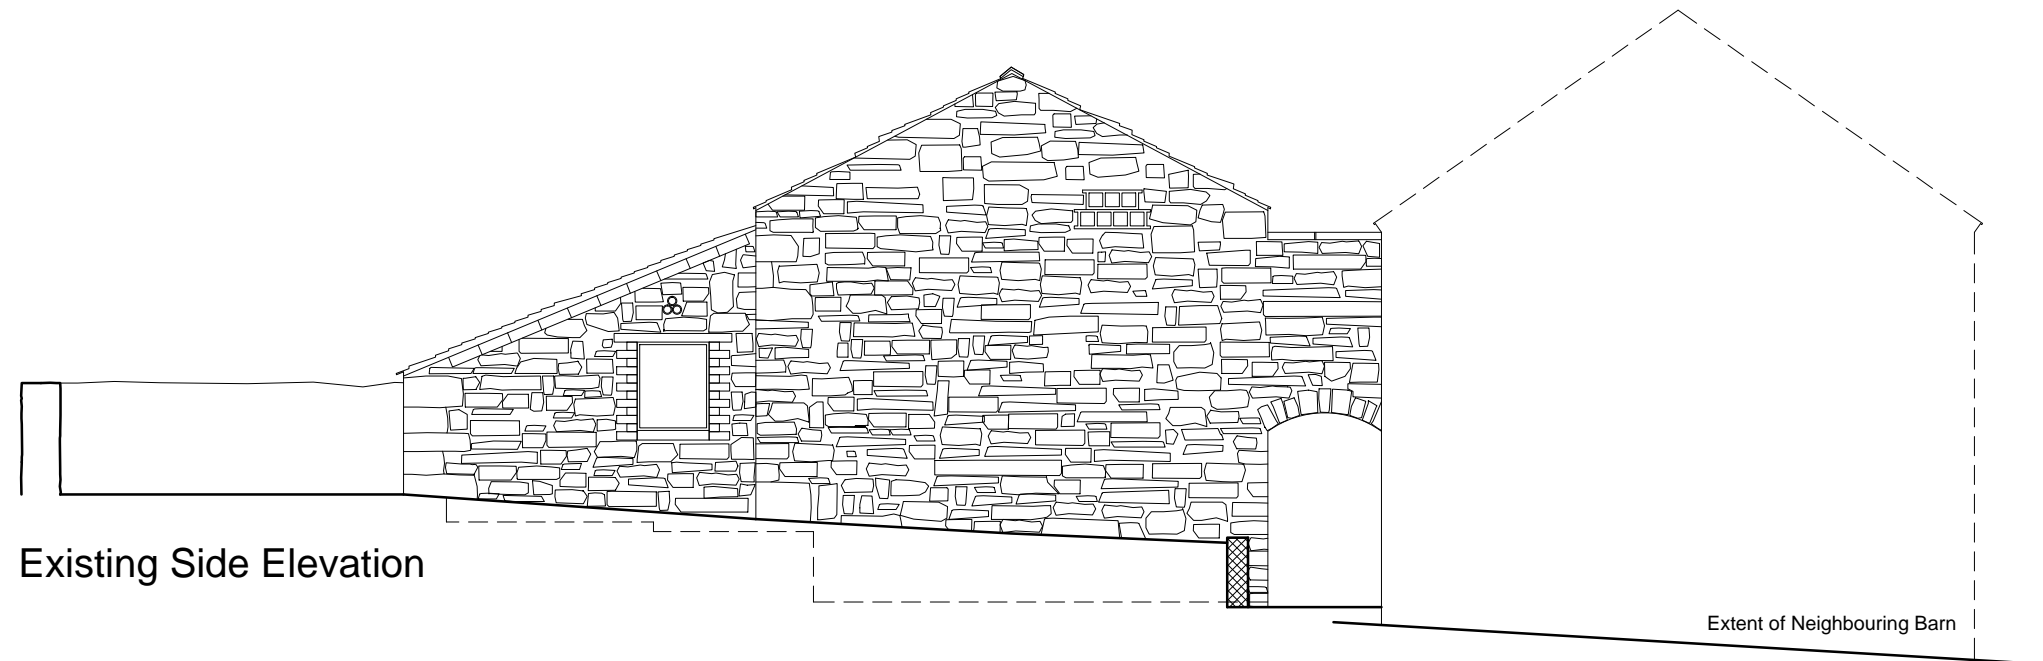

Existing Side Elevation

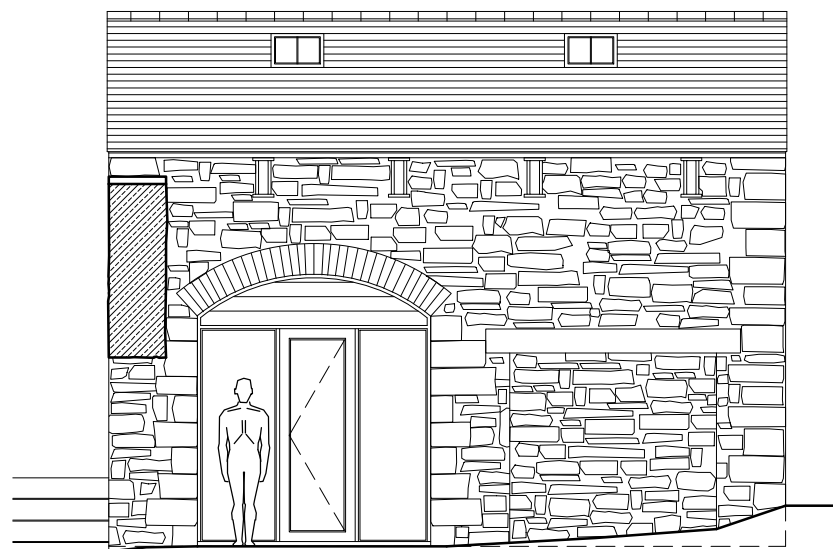

Proposed Front (Courtyard) Elevation

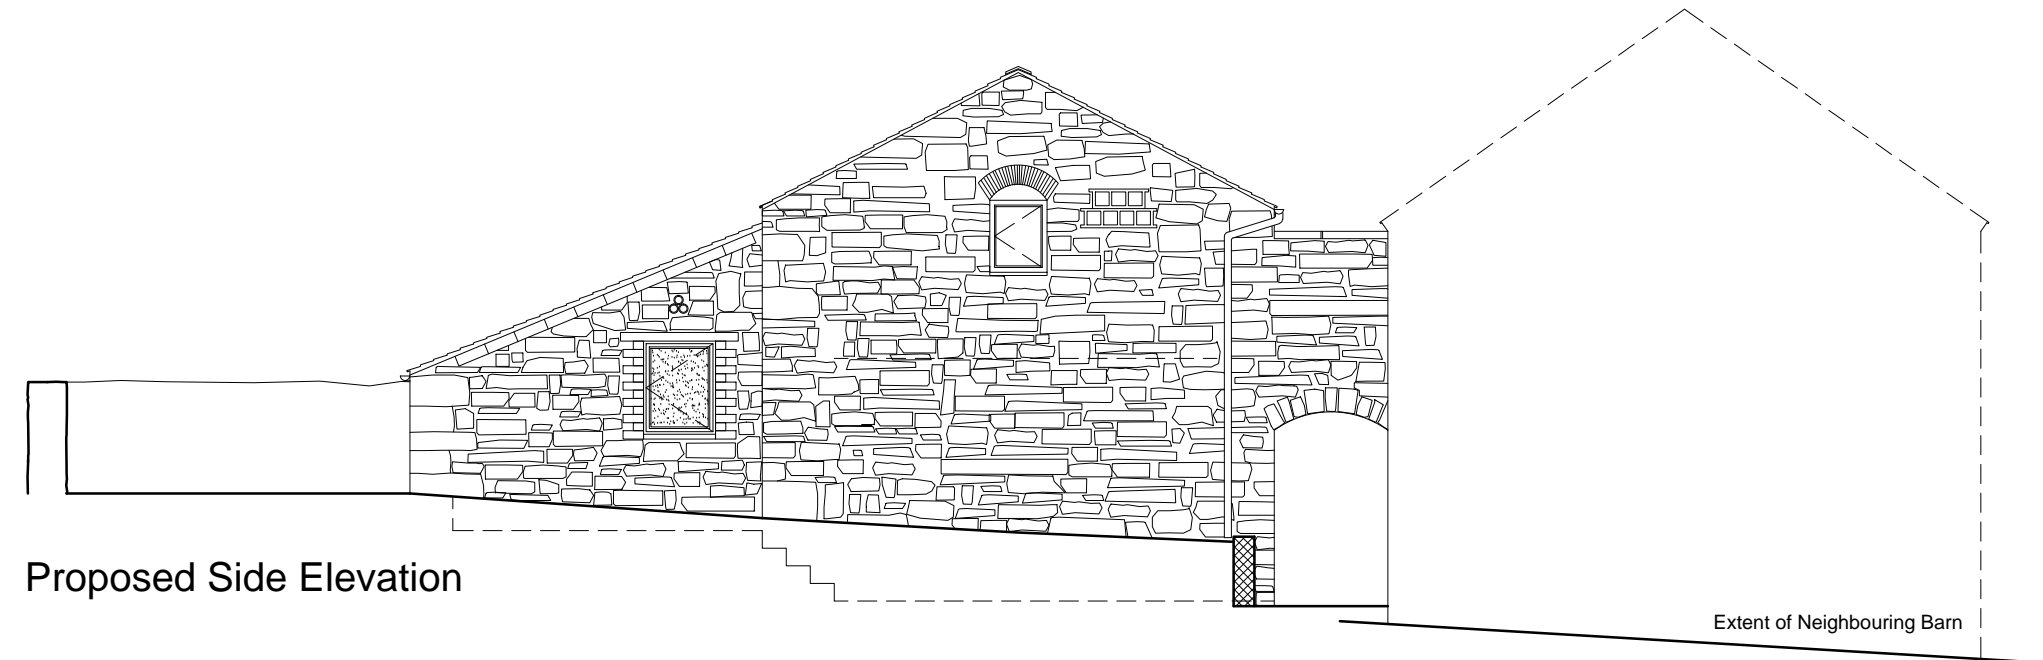

Proposed Side Elevation