




Proposed Rear (East) Elevation

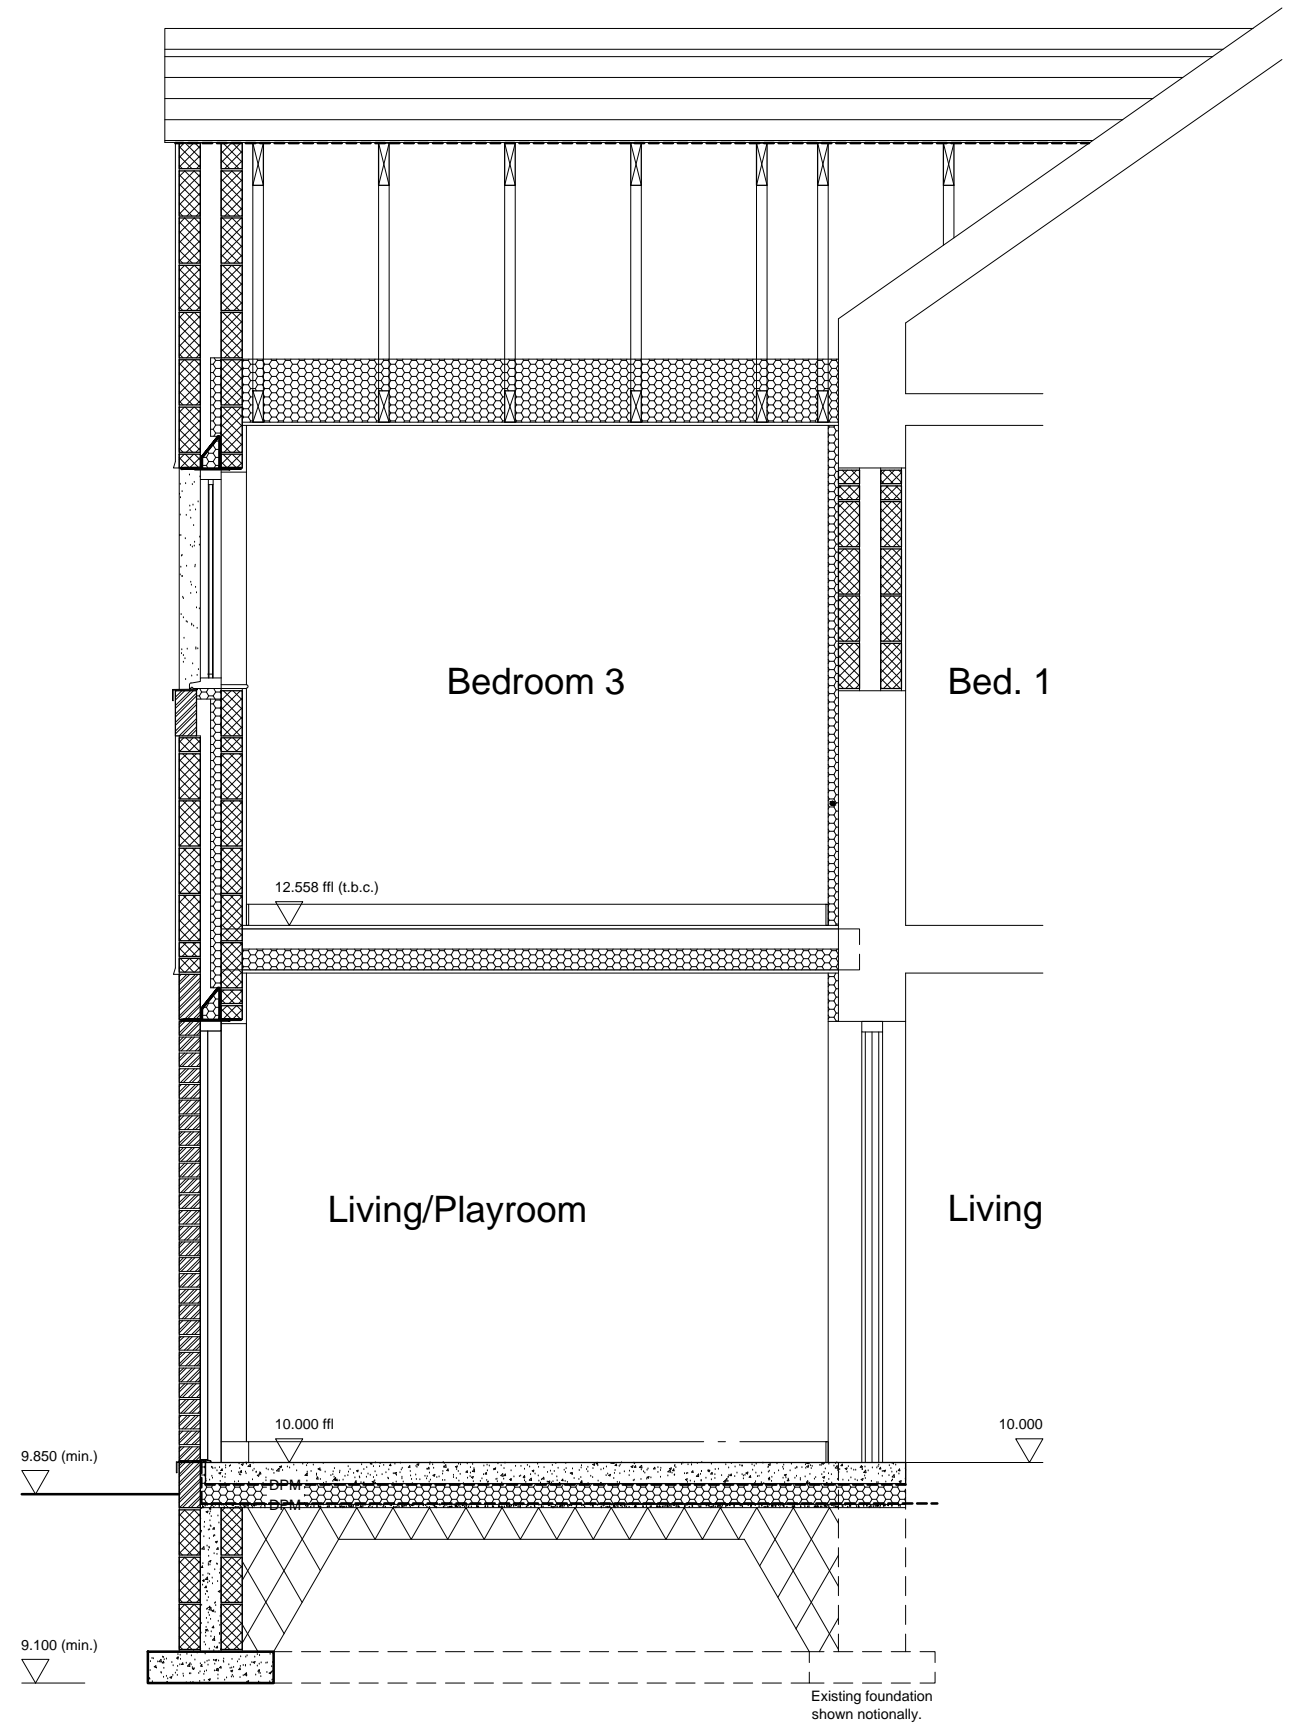

Section