



Front (North) Elevation

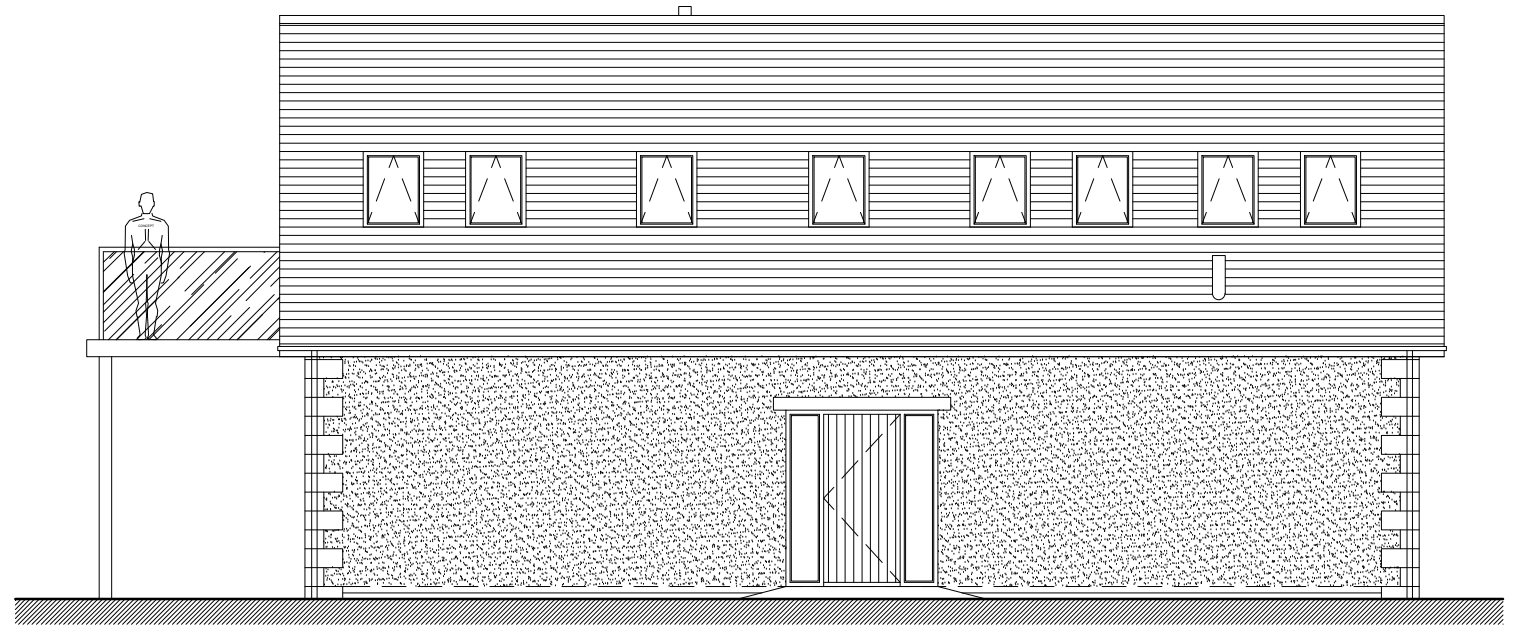

Side (East) Elevation



Rear (South) Elevation

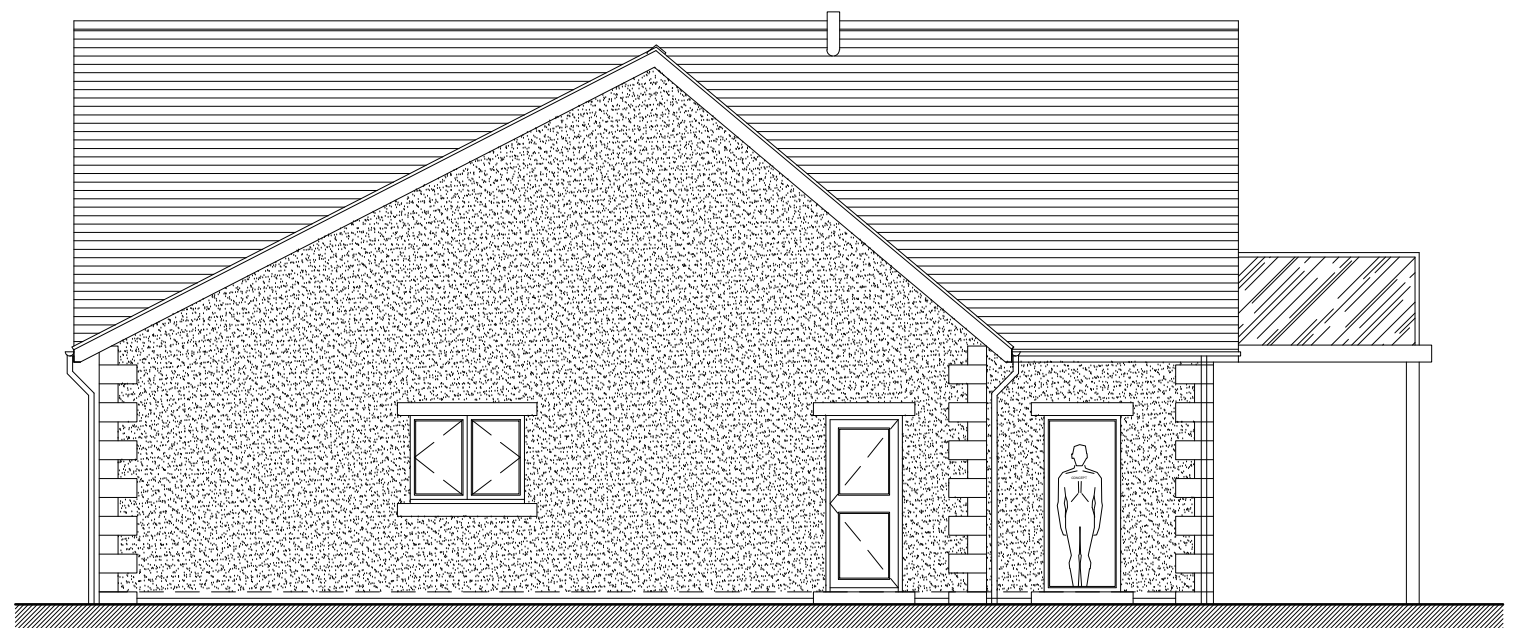

Side (West) Elevation