


Proposed First Floor Plan



Proposed Side (South) Elevation

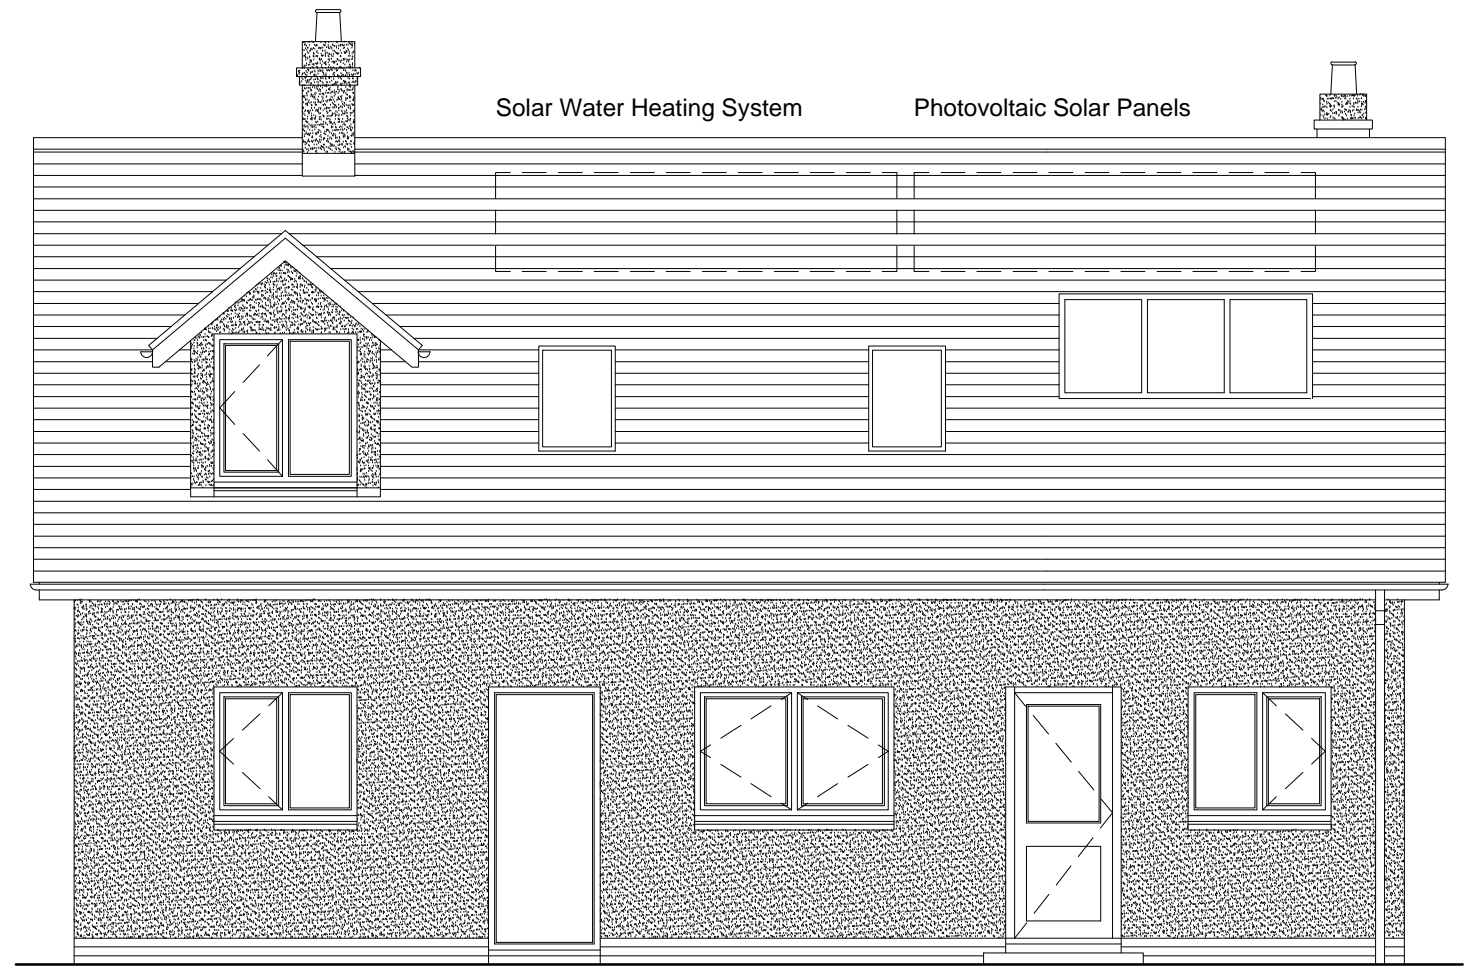

Proposed Rear (East) Elevation