



Proposed

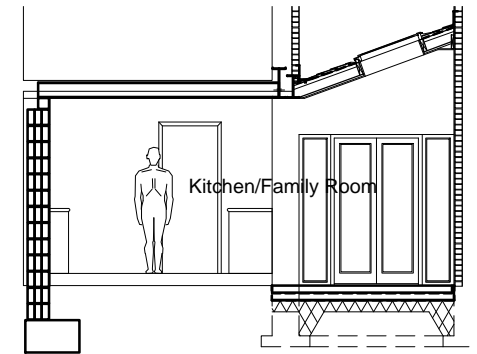

Section

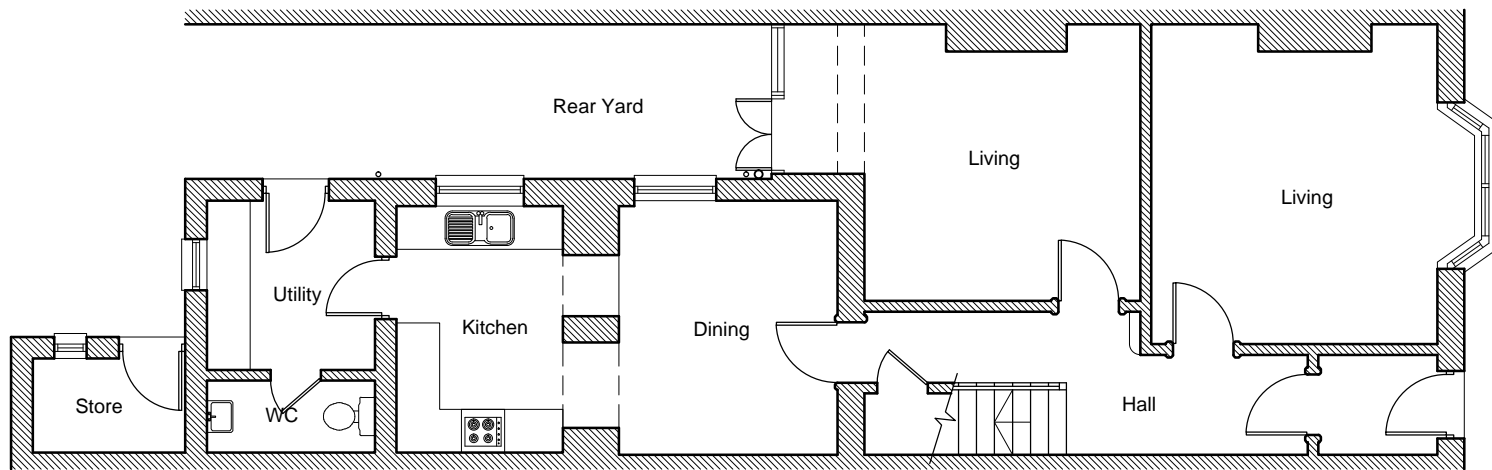

Existing